
 
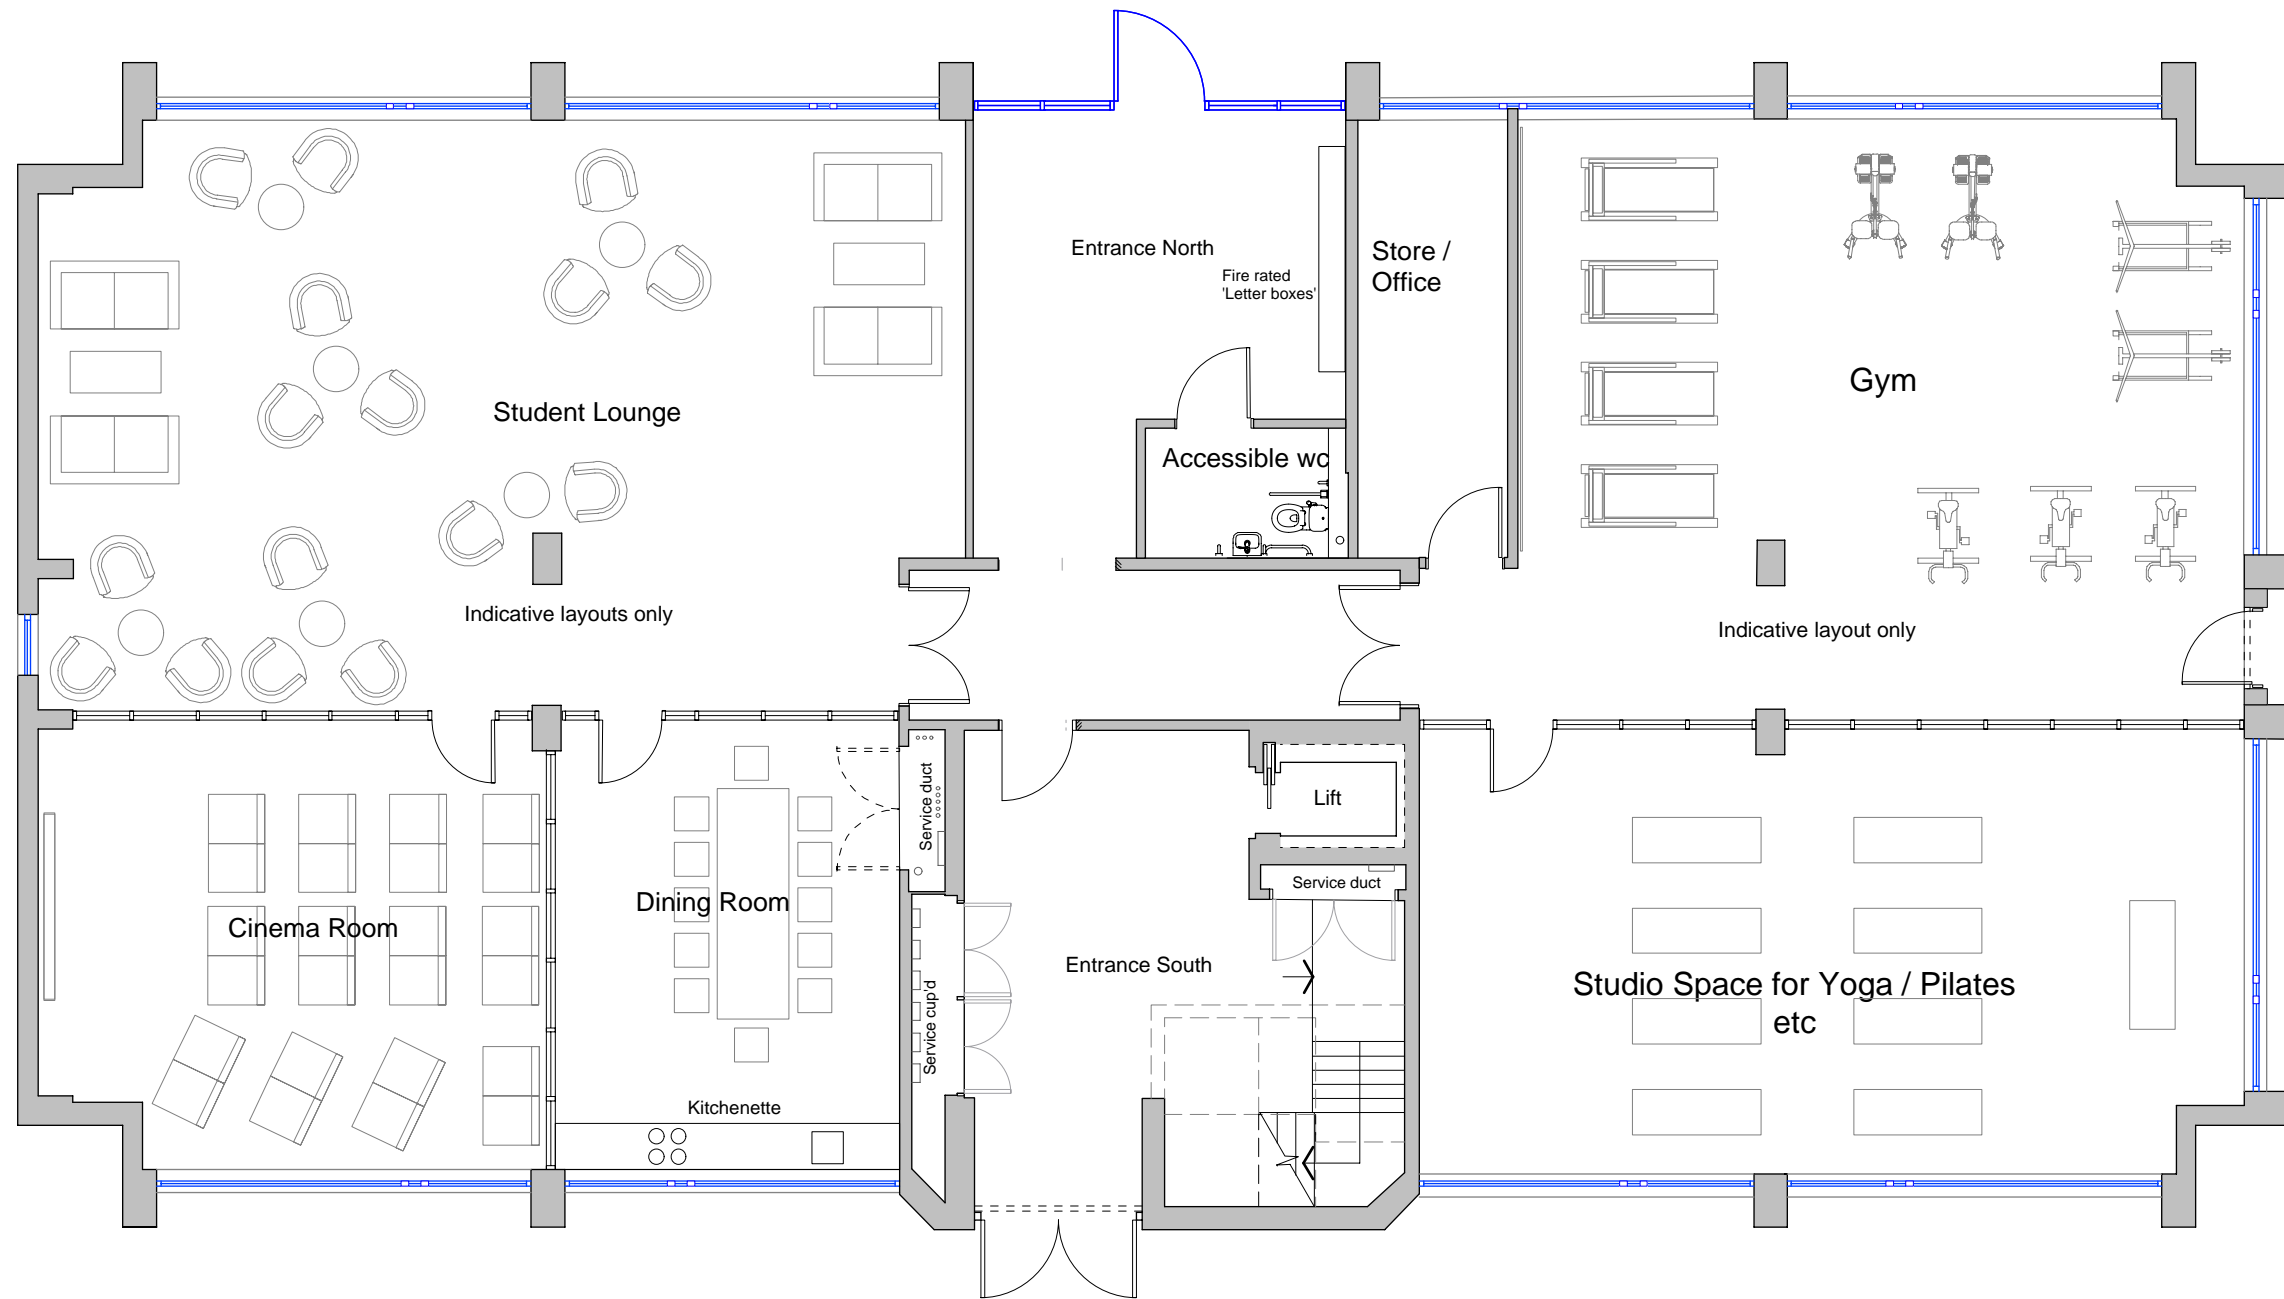


Presentation - Ground Floor Plan

Copyright Howl Associates Ltd
 This drawing may not be copied or used without written approval. Check all dimensions on site before starting any site works. If in doubt, ask. Report any errors, omissions or discrepancies to the Architect. Responsibility is not accepted for errors made by others in scaling from this drawing. All construction information should be taken from figured dimensions only.

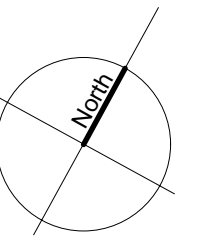

HOWL ASSOCIATES LTD
 Shrubbery House
 21 Birmingham Road
 Kidderminster
 Worcestershire DY10 2BX
 Telephone : 01562 820022
 Facsimile : 01562 820400
 E-mail: design@howl.co.uk
 Web: http://www.howl.co.uk

Rev F 03.03.2020 Plans updated
 Rev E 19.12.19 Dining Room layout amended
 Rev D 12.12.19 Amendments to entrance hall, dining room etc
 Rev C 25.11.19 'Presentation GF Plan' title added to sheet
 Rev B 19.11.19 Layout amended as client comments / requests
 Rev A 04.11.19 Furniture layout added etc

CLIENT:	Virginia House Ltd
PROJECT:	Virginia House, Worcester - Conversion of Office Building to Residential Use
TITLE:	Proposed Ground Floor Plan (Presentation Only) (Indicative Layout Only)

DATE:	Oct 2019
DRAWING NO.:	19.05.115F
SCALE:	1:100 @ A3

ARCHITECTURE
 URBAN DESIGN